



Profiles

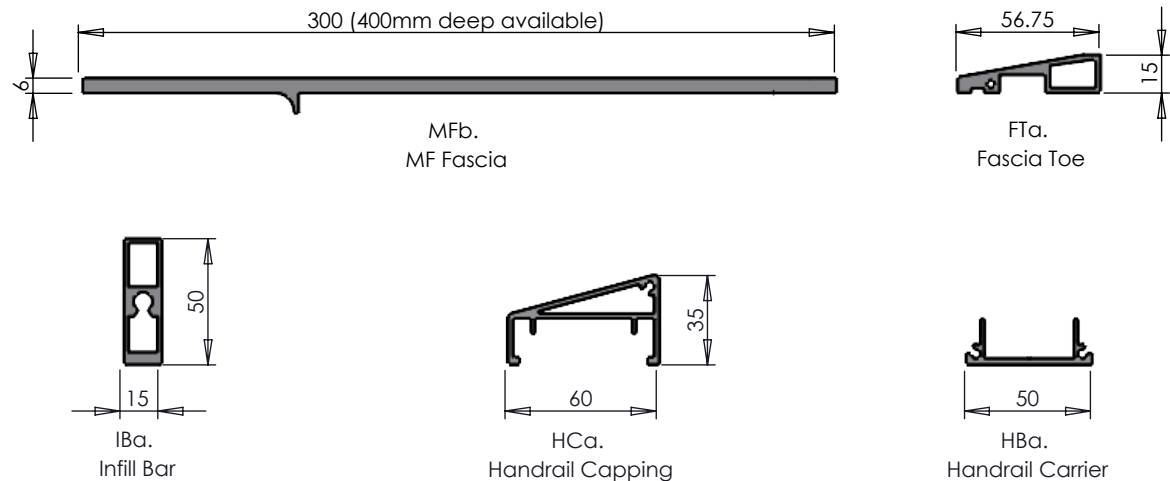

Fittings

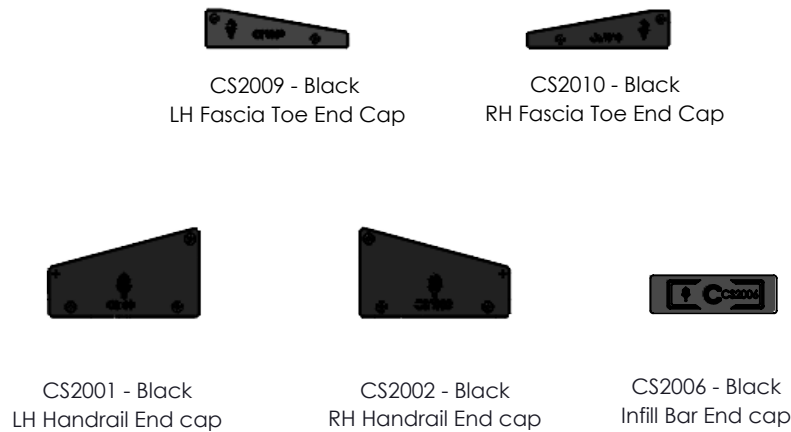

Fixings



Rev	Issue Description	Date	Drawn By
I01	Information issue	06/06/25	LST
I02	Updated bracket note	09/02/26	LST



This drawing is the property of Ryno Ltd and must not be disclosed in part or wholly to any third party without permission of the company

Project Number:	Drawing No: L-FR-CF-DR-001
Project Name:	Drawing Title: Linear Frame Balustrade System: Concrete Face Fix -300mm Extruded Fascia
Product Assembly: Balustrade	
Status: Information	Scale: NTS