

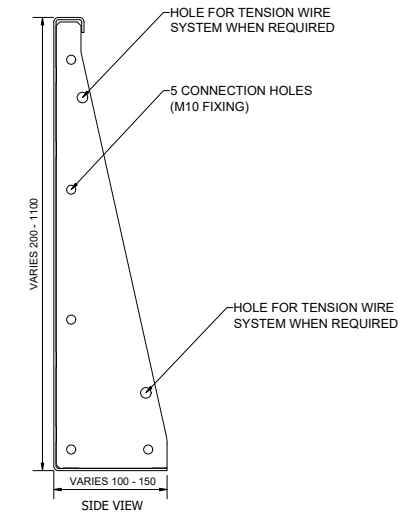
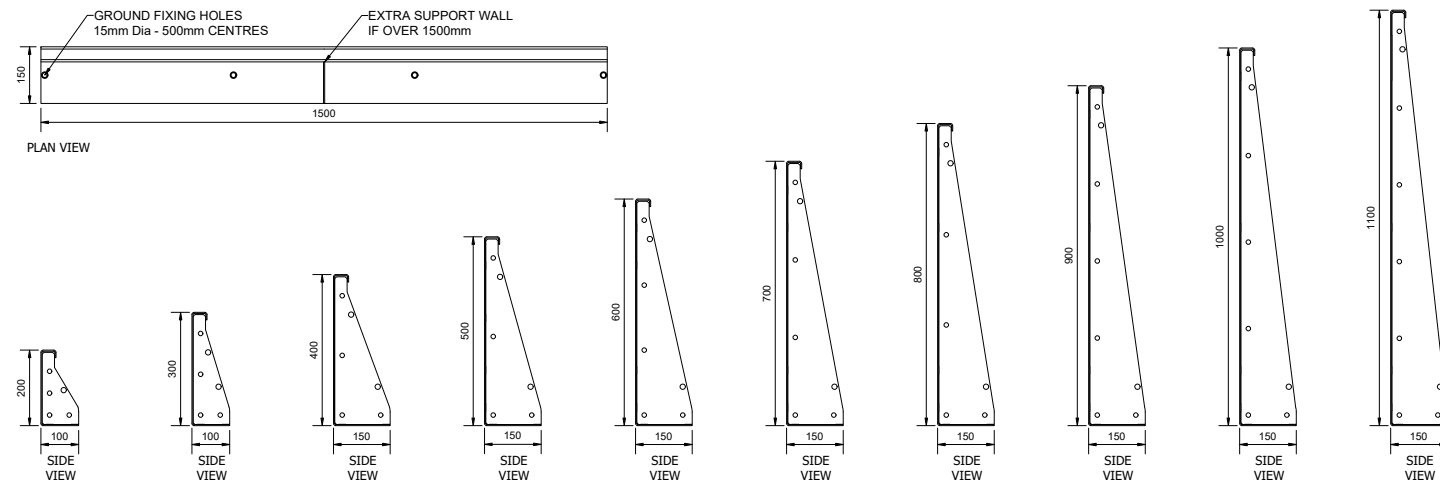


TERRASMART LEDGE BESPOKE PLANTER: CONCRETE FIX
SCALE 1:20

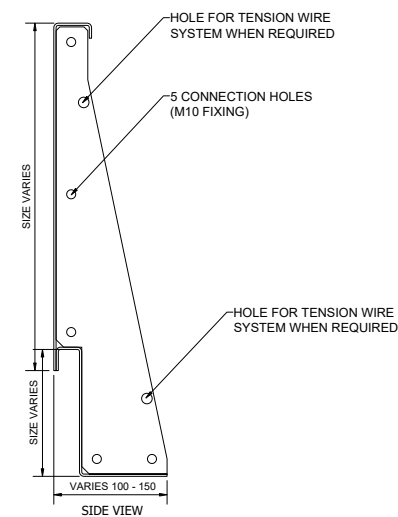

DRAWING MAY NOT BE TO SCALE. IF YOU REQUIRE MANUFACTURER INFORMATION PLEASE CONTACT RYNO.

TERRASMART LEDGE BESPOKE PLANTER: CONCRETE FIX WITH RECESSED STRIP LIGHTING
SCALE 1:20

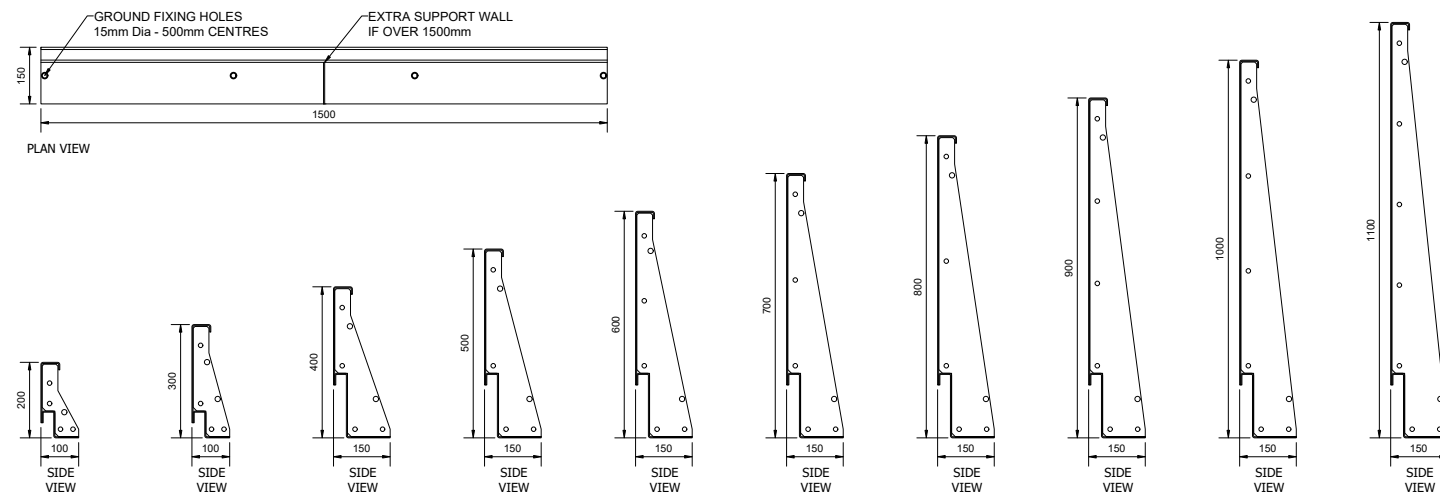

ACCESSORIES
SCALE 1:10




M6 HOOK & EYE TURNBUCKLE



M5 U-BOLT WIRE ROPE GRIP




3MM GALVANIZED WIRE ROPE

 

FIXINGS
SCALE 1:2


M10 x 25mm FULL THREAD HEXAGON BOLT

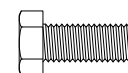

M10 HEXAGON NUT




M10 PENNY WASHER

 

NOTES:

ALL DIMENSIONS IN MILLIMETRES
UNLESS OTHERWISE SPECIFIED

ISOMETRIC VIEW

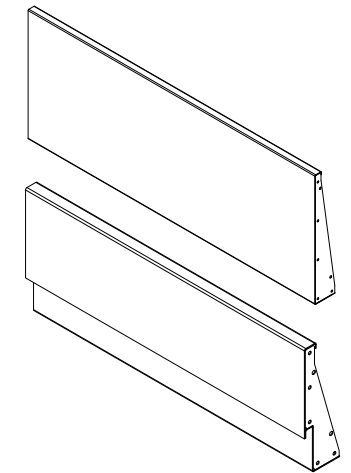

RYNO LTD
CASTLEPOINT WAY, CASTLEPOINT
ELLON, UNITED KINGDOM
AB41 9RG
0203 967 3500
SPECIFICATION@RYNOSYSTEMS.COM
WWW.RYNOSYSTEMS.COM

SYSTEM:

TERRASMART LEDGE BESPOKE PLANTER SYSTEM



VARIANT:

CONCRETE FIX



DRAWN: LM	CHECKED: AW	DATE: 04.06.2024
SCALE: SPECIFIED	SIZE: A3	SHEET: 1 OF 2

RYNO LTD. REGISTERED IN ENGLAND. REG. NO: 09623250. REG. ADDRESS:
EUROPA HOUSE, ALFORD ROAD, CRANLEIGH, GU6 8NO
© COPYRIGHT & DESIGN RIGHT RYNO LTD. 2021. ALL RIGHTS RESERVED.



TERRASMART RAIL PAVING SYSTEM IGNO - SINGLE RAIL
SCALE 1:10

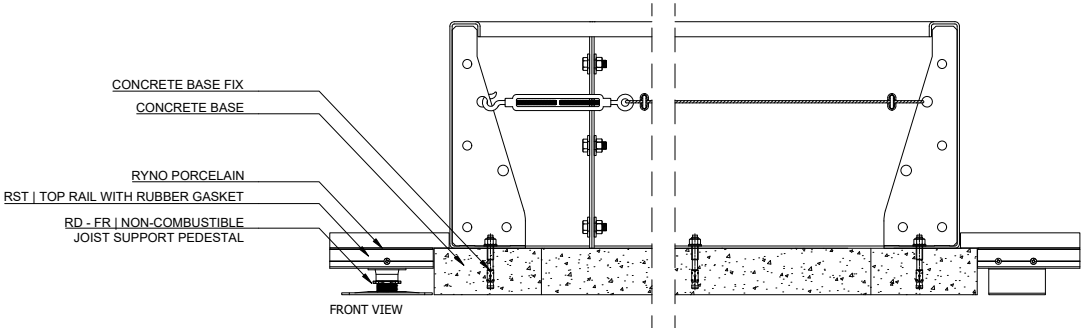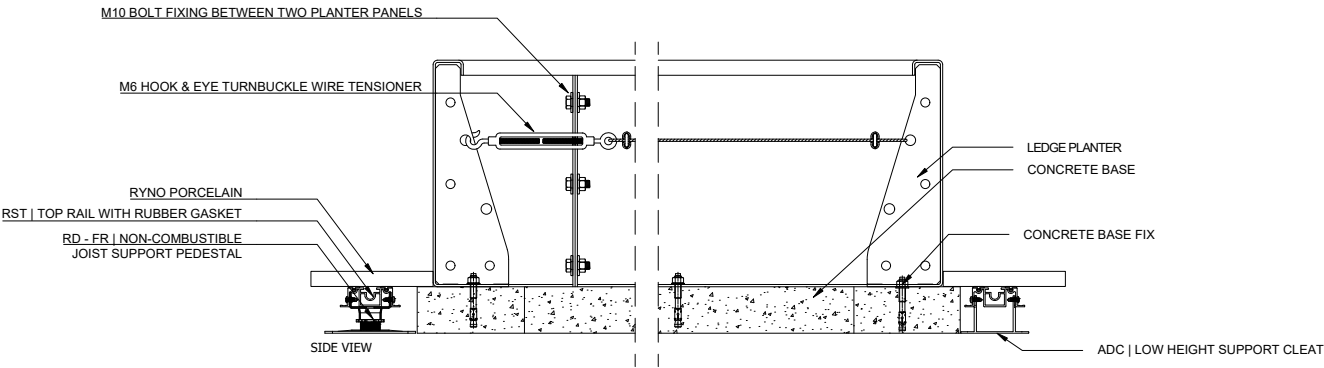

TERRASMART RAIL PAVING SYSTEM IGNO - LATTICE FRAME
SCALE 1:10

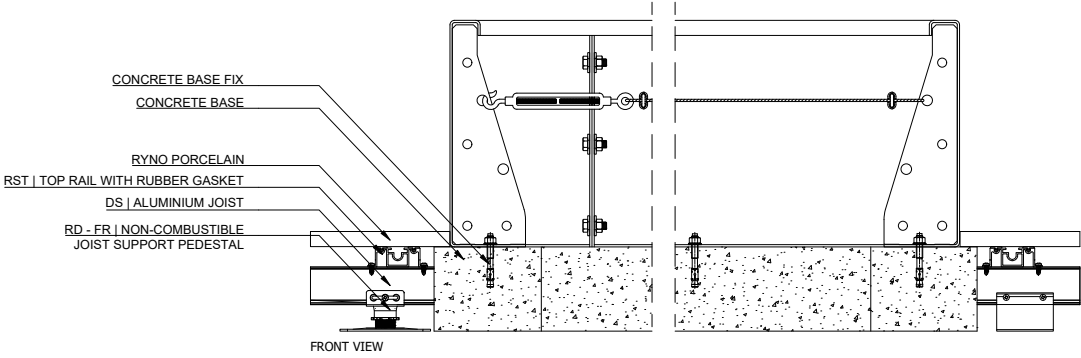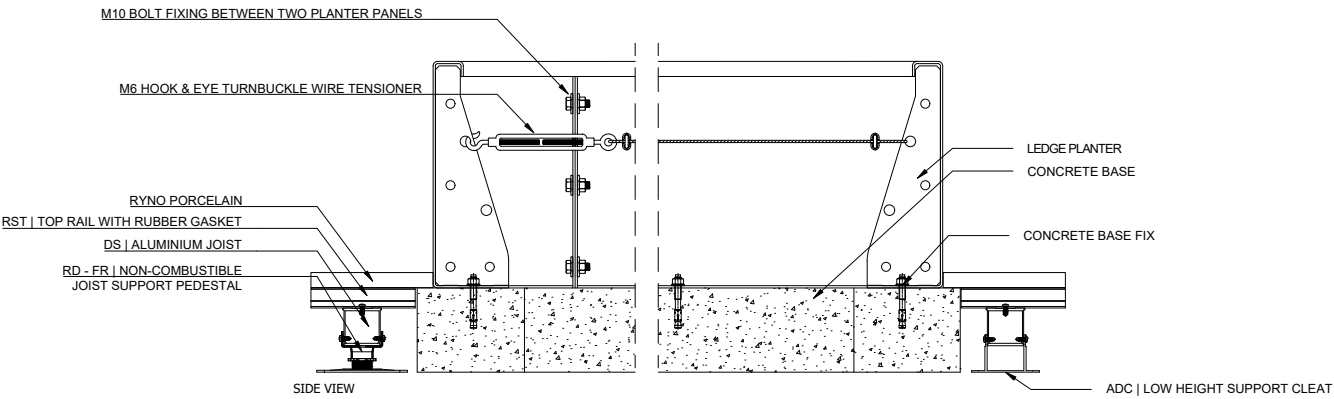

CONCRETE FIXING DETAIL FOR VARIOUS RYNO DECKING SYSTEMS
SCALE 1:10

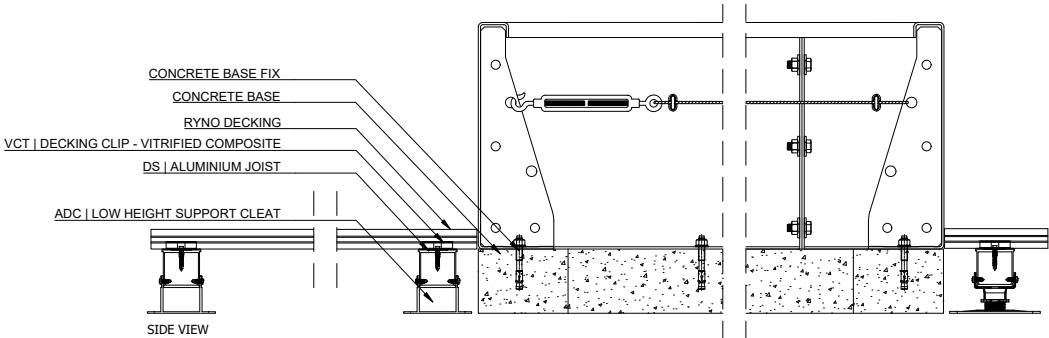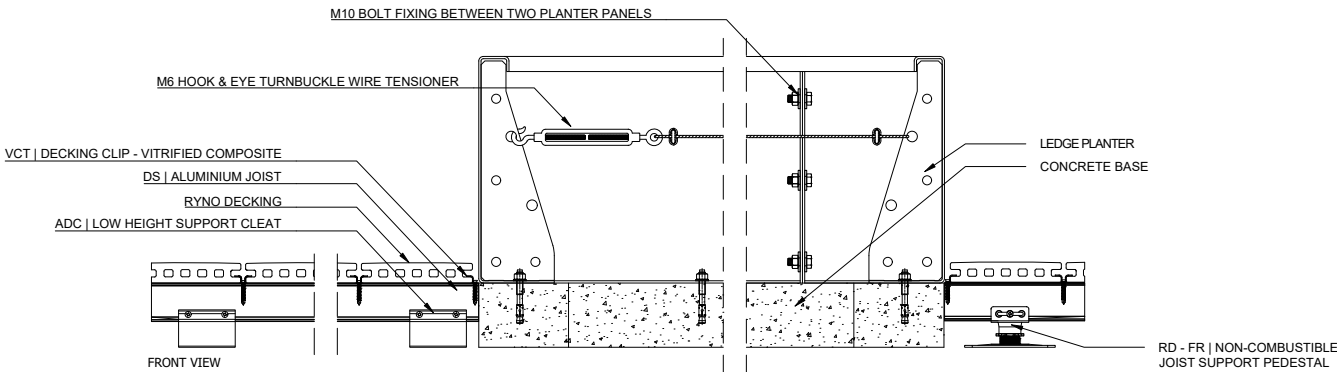

NOTES:

ALL DIMENSIONS IN MILLIMETRES
UNLESS OTHERWISE SPECIFIED

DRAWING MAY NOT BE TO SCALE. IF YOU REQUIRE MANUFACTURER
INFORMATION PLEASE CONTACT RYNO.



RYNO LTD
CASTLEPOINT WAY, CASTLEPOINT
ELLON, UNITED KINGDOM
AB41 9RG
0203 967 3500
SPECIFICATION@RYNOSYSTEMS.COM
WWW.RYNOSYSTEMS.COM

SYSTEM:

TERRASMART LEDGE BESPOKE
PLANTER SYSTEM

VARIANT:

CONCRETE FIX

DRAWN:	CHECKED:	DATE:
LM	AW	04.06.2024
SCALE:	SIZE:	SHEET:
SPECIFIED	A3	2 OF 2

RYNO LTD. REGISTERED IN ENGLAND. REG. NO: 09623250. REG. ADDRESS:
EUROPA HOUSE, ALFORD ROAD, CRANLEIGH, GU6 8NO
© COPYRIGHT & DESIGN RIGHT RYNO LTD. 2021. ALL RIGHTS RESERVED.