



BB | BASEBOARD1:5

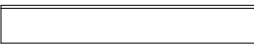

FRONT VIEW



SIDE VIEW

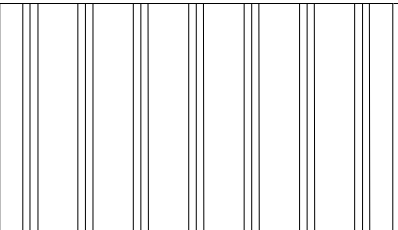


TOP VIEW

RST27 | ALUMINIUM  
PAVING SUPPORT RAIL 1:5




FRONT VIEW

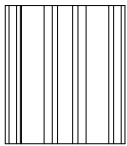


PLAN VIEW

RDC JOIST CRADLES 1:10

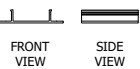


ADC-0

HEIGHT ADJUSTMENT:  
2-7MM

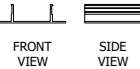

ADC-1

HEIGHT ADJUSTMENT:  
2-15MM

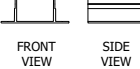


ADC-2

HEIGHT ADJUSTMENT:  
2-28MM



ADC-3


HEIGHT ADJUSTMENT:  
2-40MM

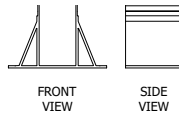

ADC-4


HEIGHT ADJUSTMENT:  
15-78MM

RDA-C SELF-LEVELLING ADJUSTABLE DECKING PEDESTALS 1:10

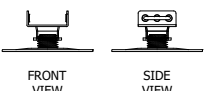


RD-FR1

HEIGHT ADJUSTMENT:  
25-35MM

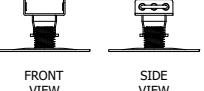


RD-FR2

HEIGHT ADJUSTMENT:  
35-50MM

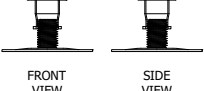


RD-FR3

HEIGHT ADJUSTMENT:  
50-70MM

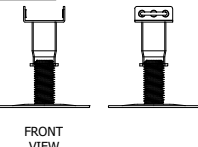


RD-FR4

HEIGHT ADJUSTMENT:  
70-115MM

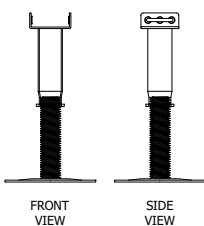


RD-FR5

HEIGHT ADJUSTMENT:  
115-205MM

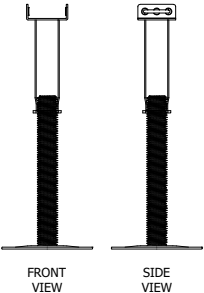


RD-FR6

HEIGHT ADJUSTMENT:  
205-305MM

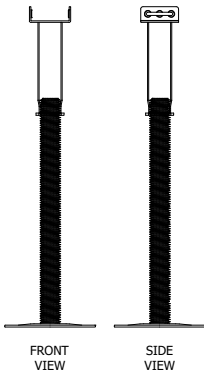

RD-FR7

HEIGHT ADJUSTMENT:  
305-405MM

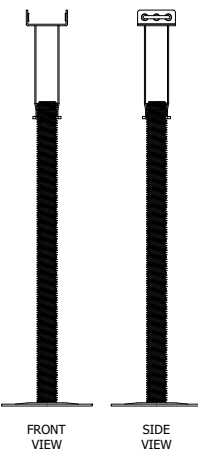

RD-FR8

HEIGHT ADJUSTMENT:  
405-505MM

RD - FR | NON-COMBUSTIBLE ADJUSTABLE  
JOIST SUPPORT PEDESTAL




PLAN VIEW

ADC | JOIST SUPPORT CLEAT




PLAN VIEW

DS | ALUMINIUM JOISTS 1:5

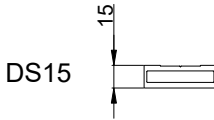


DS15

MAX SPAN: 300MM

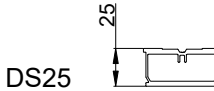


DS25

MAX SPAN: 600MM

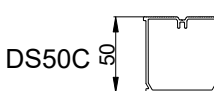


DS50C

MAX SPAN: 1050MM

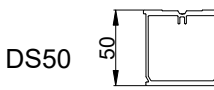


DS50

MAX SPAN: 1200MM

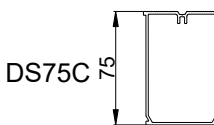

DS75C

MAX SPAN: 1400MM

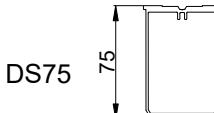

DS75

MAX SPAN: 1600MM

NOTES:

ALL DIMENSIONS IN MILLIMETRES UNLESS  
OTHERWISE SPECIFIED

A3 PRINT  
MATERIAL:

Drawing may not be to scale. If you require manufacturer  
information please contact Ryno.



Ryno Ltd  
Castlepoint Way, Castlepoint  
Ellon, United Kingdom  
AB41 9RG  
0203 967 3500  
specification@rynogroup.co.uk  
www.rynogroup.co.uk

SYSTEM:

TERRASMART EIGER  
PORCELAIN PLANTER SYSTEM

REF:


COMPONENETS


DRAWN BY:	REV	DATE
KM	01	14.03.2025


SCALE VARIED


Ryno Ltd. Registered in England. Reg. No: 09623250. Reg. Address:  
Europa House, Alford Road, Cranleigh, GU6 8NO  
© Copyright & design right Ryno Ltd. 2021. All rights reserved.

FIXINGS 1:5

- 


DSB | 15MM DECKING SCREW
- 

BBF | BASE BOARD FIXING - 6.3 x 19mm
- 

 
M6 HOOK & EYE TURNBUCKLE 1:10
- 

3MM GALVANIZED WIRE ROPE 1:10


EPPS - EIGER PORCELAIN PLANTER SUPPORT FOOT  
1:10

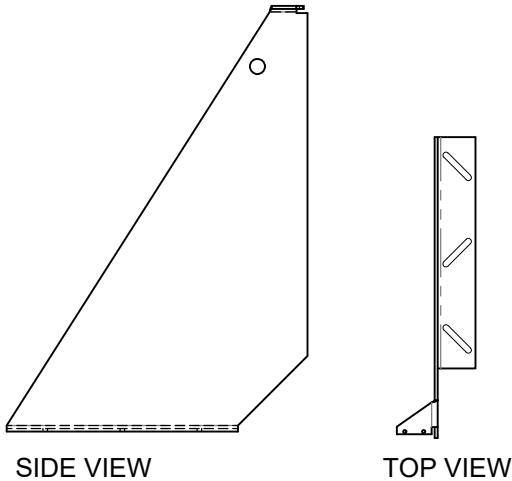


TOP RAIL - CLASSIC 1:5

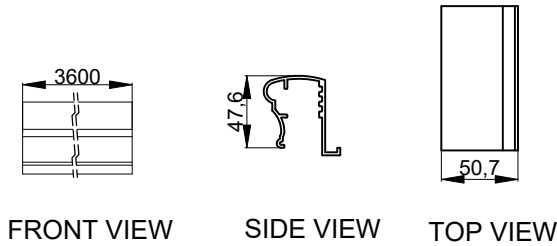


TOP RAIL - CONTEMPORARY1:5

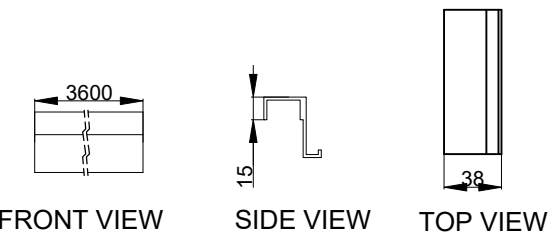


STRAIGHT CONNECTOR 1:5

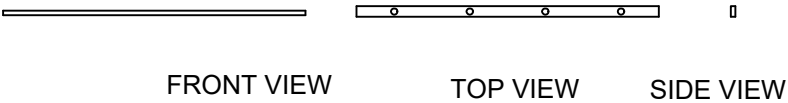


90° CONNECTOR 1:5

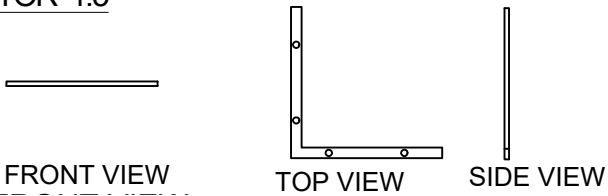


135° CONNECTOR 1:5

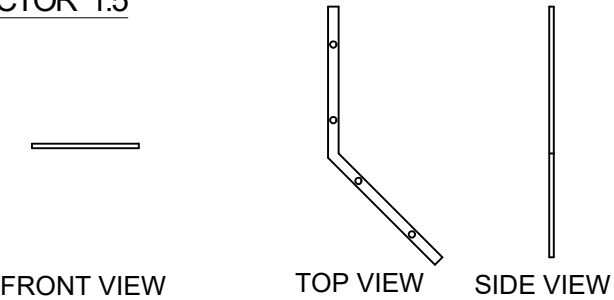


BASEBOARD CONNECTOR 1:5

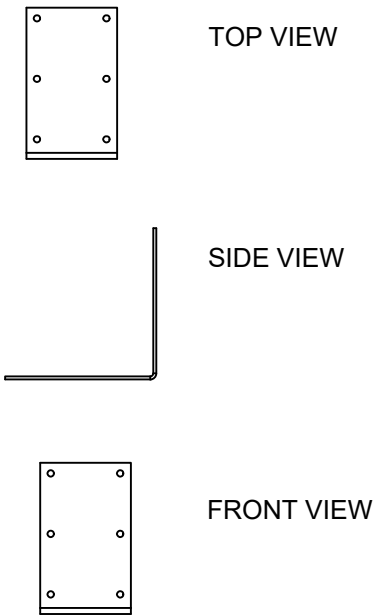


BOTTOM RAIL 1:5

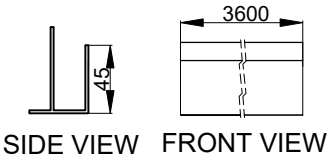


TANKING TAPE 1:10

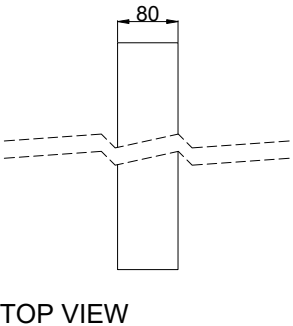

90° UPRIGHT 1:5

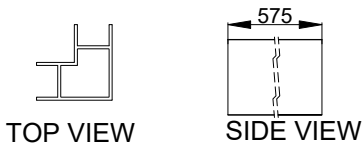

135° UPRIGHT 1:5

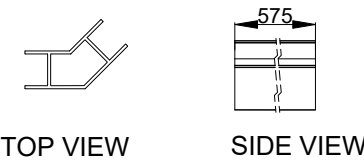

NOTES:

ALL DIMENSIONS IN MILLIMETRES UNLESS OTHERWISE SPECIFIED

A3 PRINT  
MATERIAL:

Drawing may not be to scale. If you require manufacturer information please contact Ryno.



Ryno Ltd  
Castlepoint Way, Castlepoint  
Ellon, United Kingdom  
AB41 9RG  
0203 967 3500  
specification@rynogroup.co.uk  
www.rynogroup.co.uk

SYSTEM:

TERRASMART EIGER  
PORCELAIN PLANTER SYSTEM


REF:

COMPONENETS

DRAWN BY:	REV	DATE
KM	01	14.03.2025

SCALE VARIED

Ryno Ltd. Registered in England. Reg. No: 09623250. Reg. Address:  
Europa House, Alford Road, Cranleigh, GU6 8NO  
© Copyright & design right Ryno Ltd. 2021. All rights reserved.

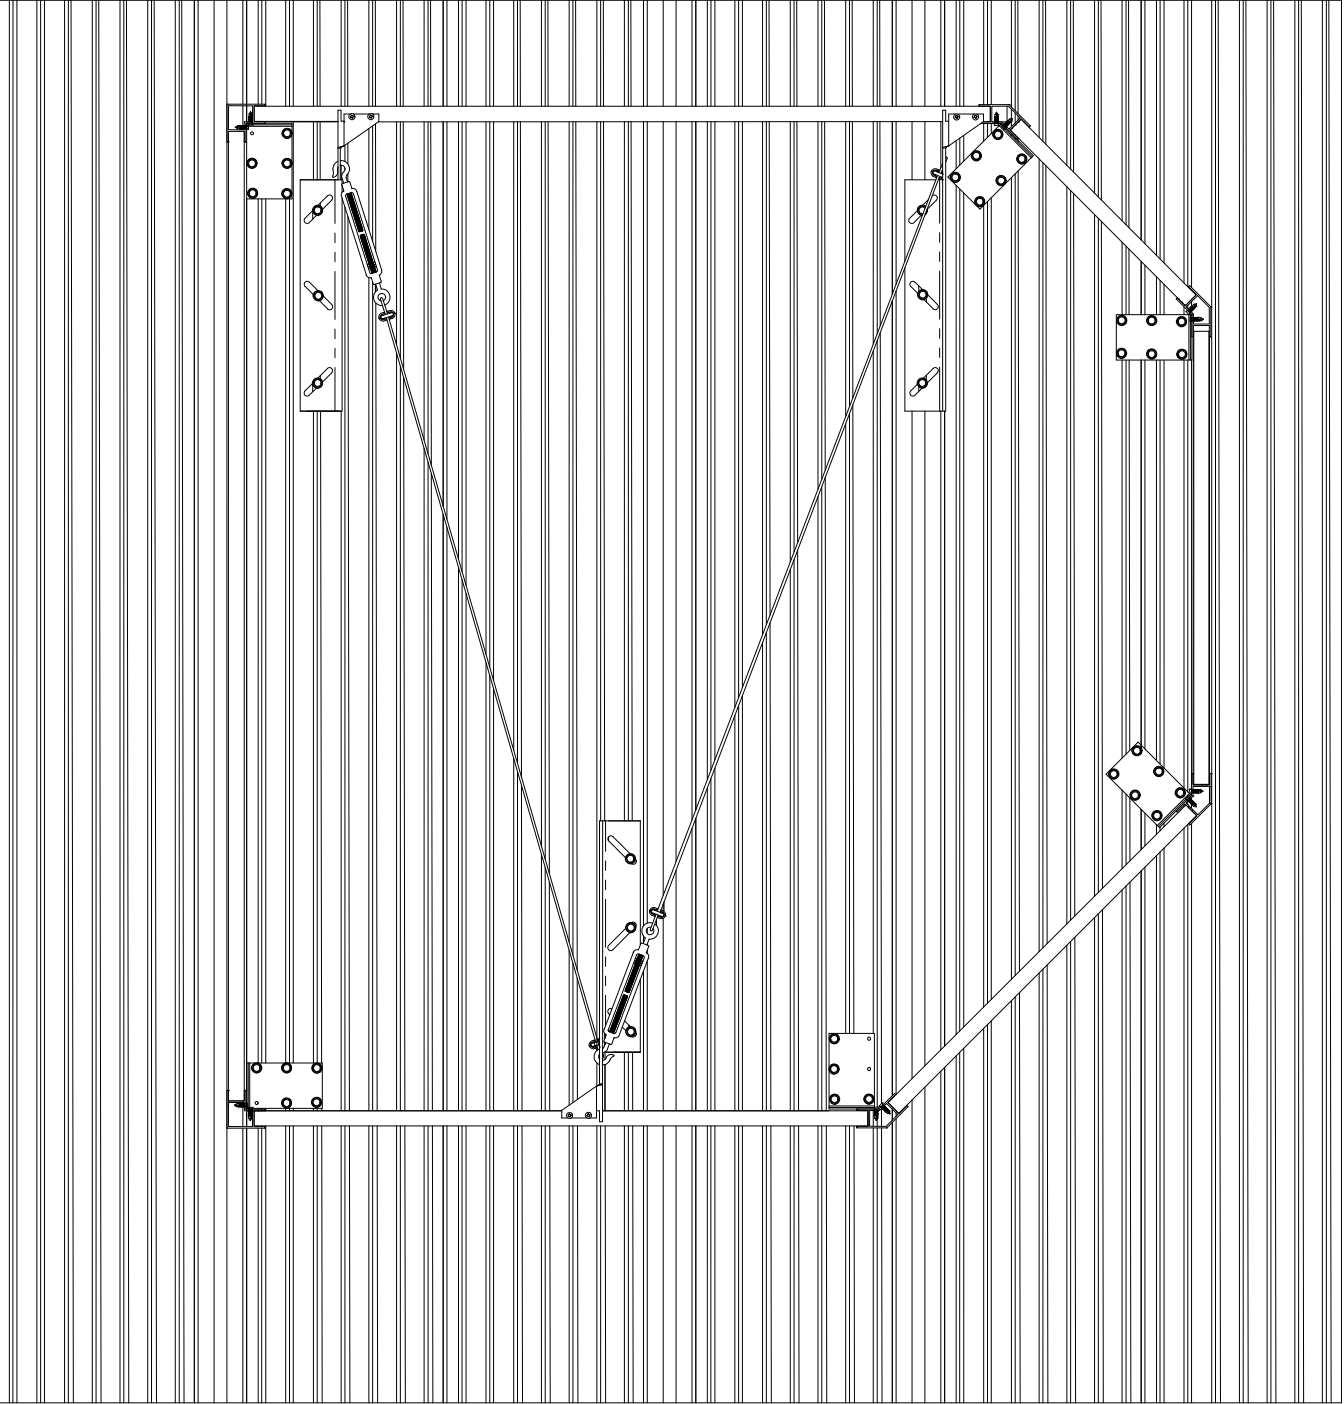

PLAN SECTION VIEW

NOTES:

ALL DIMENSIONS IN MILLIMETRES UNLESS OTHERWISE SPECIFIED

A3 PRINT  
MATERIAL:

Drawing may not be to scale. If you require manufacturer information please contact Ryno.



Ryno Ltd  
Castlepoint Way, Castlepoint  
Ellon, United Kingdom  
AB41 9RG  
0203 967 3500  
specification@rynogroup.co.uk  
www.rynogroup.co.uk

SYSTEM:

TERRASMART EIGER  
PORCELAIN PLANTER SYSTEM


REF:

PLAN SECTION


DRAWN BY:	REV	DATE
KM	01	03.02.2025

SCALE 1:10

Ryno Ltd. Registered in England. Reg. No: 09623250. Reg. Address:  
Europa House, Alford Road, Cranleigh, GU6 8NO  
© Copyright & design right Ryno Ltd. 2021. All rights reserved.

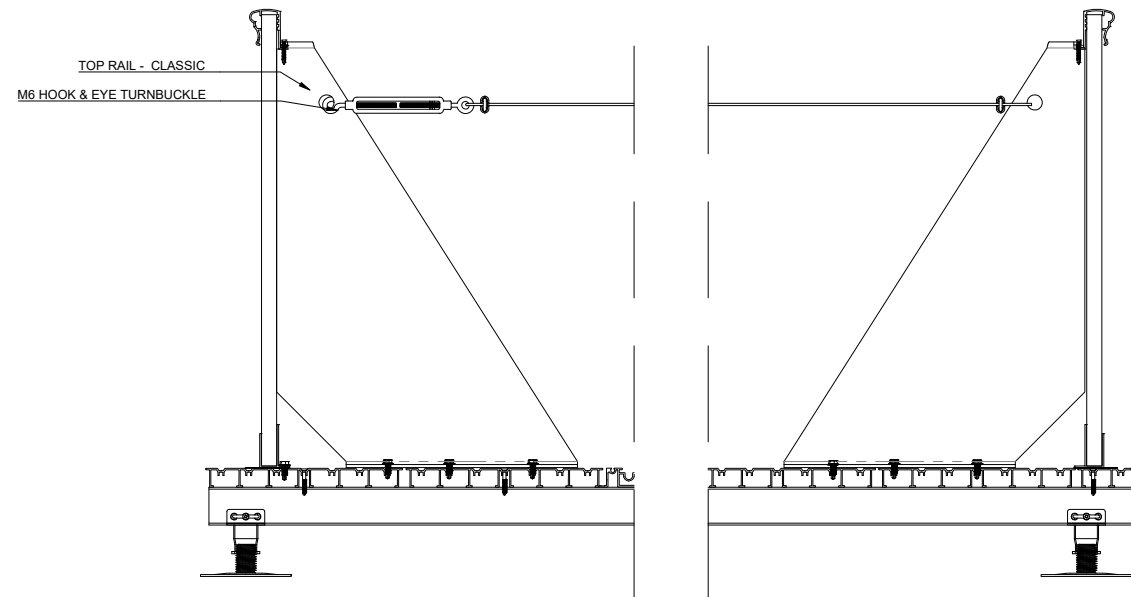

CROSS SECTION

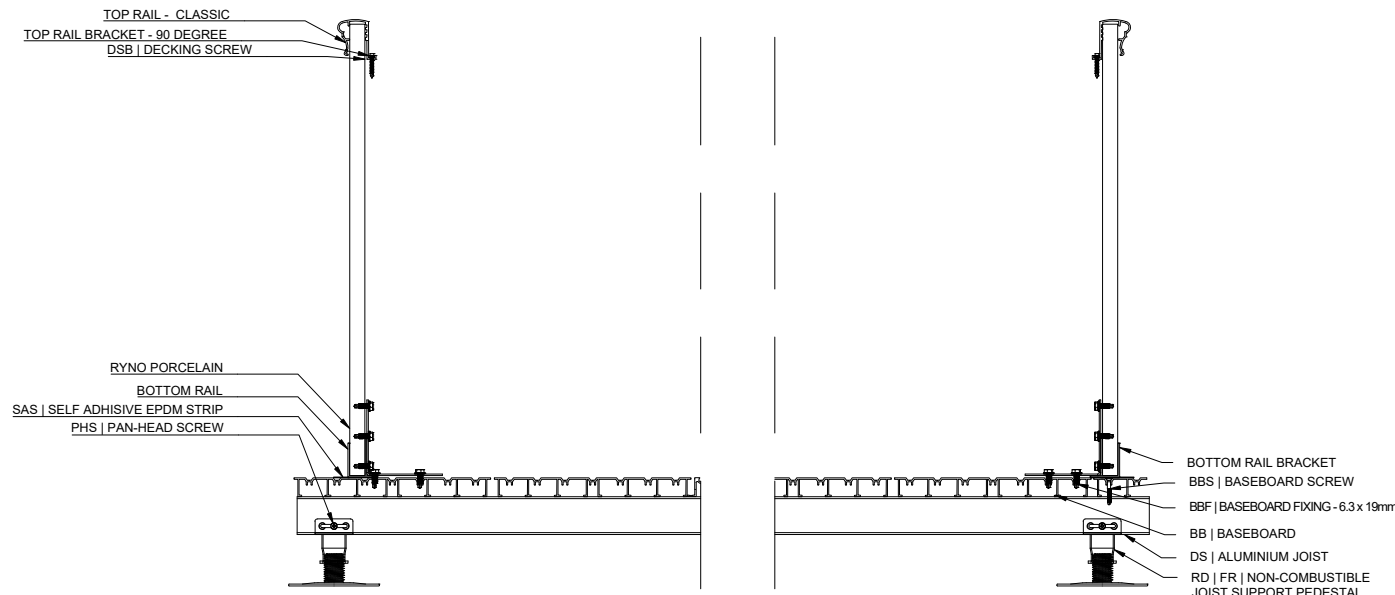

CROSS SECTION

NOTES:

ALL DIMENSIONS IN MILLIMETRES UNLESS OTHERWISE SPECIFIED

A3 PRINT MATERIAL:

Drawing may not be to scale. If you require manufacturer information please contact Ryno.



Ryno Ltd  
Castlepoint Way, Castlepoint  
Ellon, United Kingdom  
AB41 9RG  
0203 967 3500  
specification@rynogroup.co.uk  
www.rynogroup.co.uk

SYSTEM:

TERRASMART EIGER  
PORCELAIN PLANTER SYSTEM

REF:

SECTION

DRAWN BY:	REV	DATE
KM	01	03.02.2025

SCALE 1:10

Ryno Ltd. Registered in England. Reg. No: 09623250. Reg. Address: Europa House, Alford Road, Cranleigh, GU6 8NO  
© Copyright & design right Ryno Ltd. 2021. All rights reserved.