

NOTES:

ALL DIMENSIONS IN MILLIMETRES UNLESS OTHERWISE SPECIFIED

A3 PRINT
MATERIAL:

Various: See component data sheets.

Drawing may not be to scale. If you require manufacturer information please contact Ryno.



Ryno Ltd
Castlepoint Way, Castlepoint
Ellon, United Kingdom
AB41 9RG
0203 967 3500
specification@rynogroup.co.uk
www.rynogroup.co.uk

SYSTEM:

Linear Track Balustrade:

TerraSmart Rail Fix

PROJECT:

Standard Details: - Example Only.

DRAWN BY:

SRT

REV

01


DATE

12.11.25


SCALE 1:50

Ryno Ltd. Registered in England. Reg. No: 09623250. Reg. Address:
Europa House, Alford Road, Cranleigh, GU6 8NO
© Copyright & design right Ryno Ltd. 2021. All rights reserved.


1. SET OUT PEDESTALS IN POSTION READY TO
ACCEPT FRAME & BEARER SECTIONS.

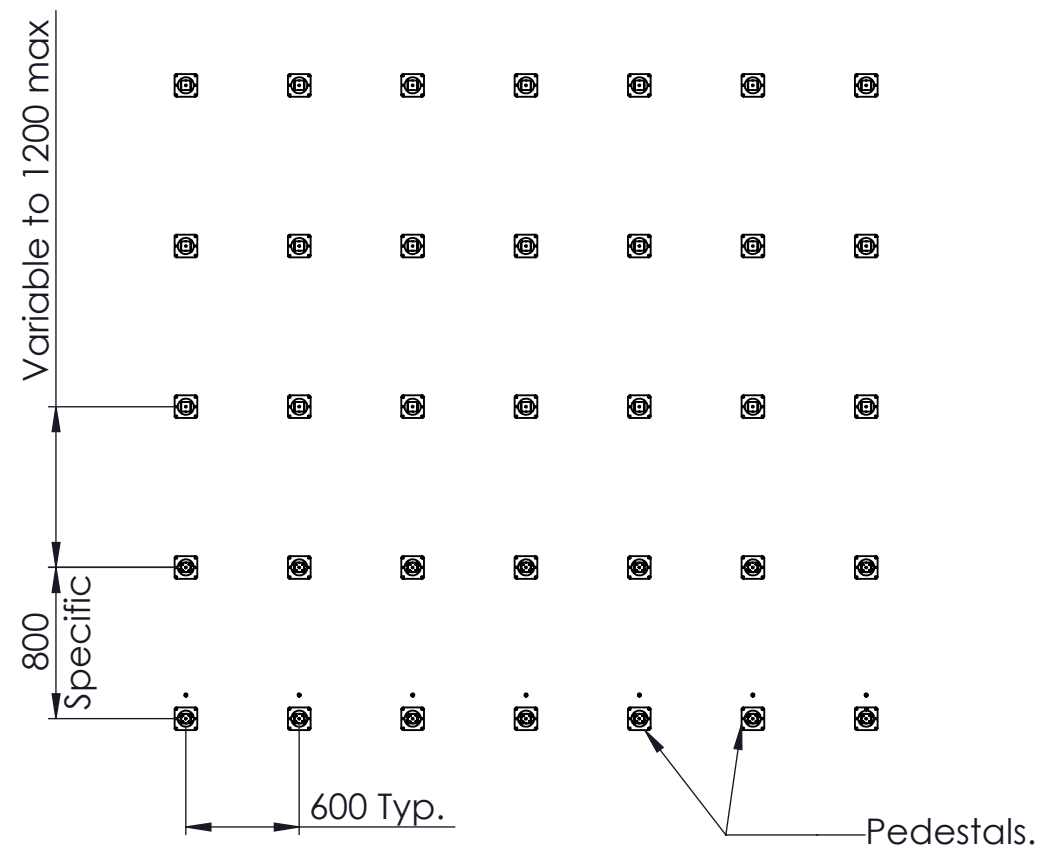


3. BALUSTRADE ASSEMBLY FITTED TO BASELINK CONNECTORS
USING M16 BOLT ASSEMBLIES.

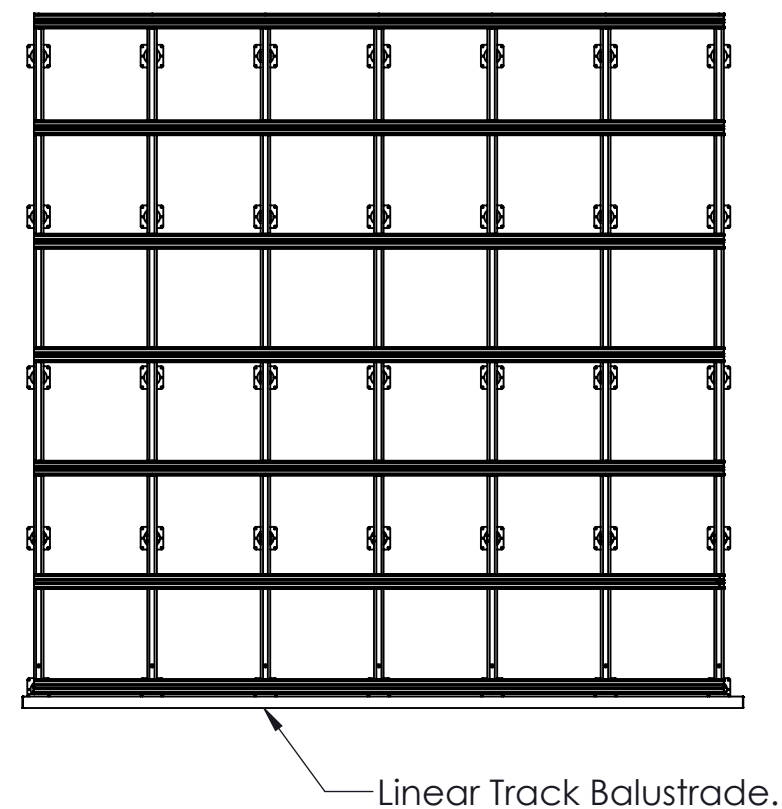

2. USING PHS 4.3 X 13 SCREWS, FIX FRAME SECTIONS TO PEDESTALS & LEVEL.
LINK & STABILISE FRAME BY FITTING RST TOP RAILS. FIT BASELINK
CONNECTORS INTO FRAME SECTIONS USING M10 X 35 DOME
HEAD SCREWS.

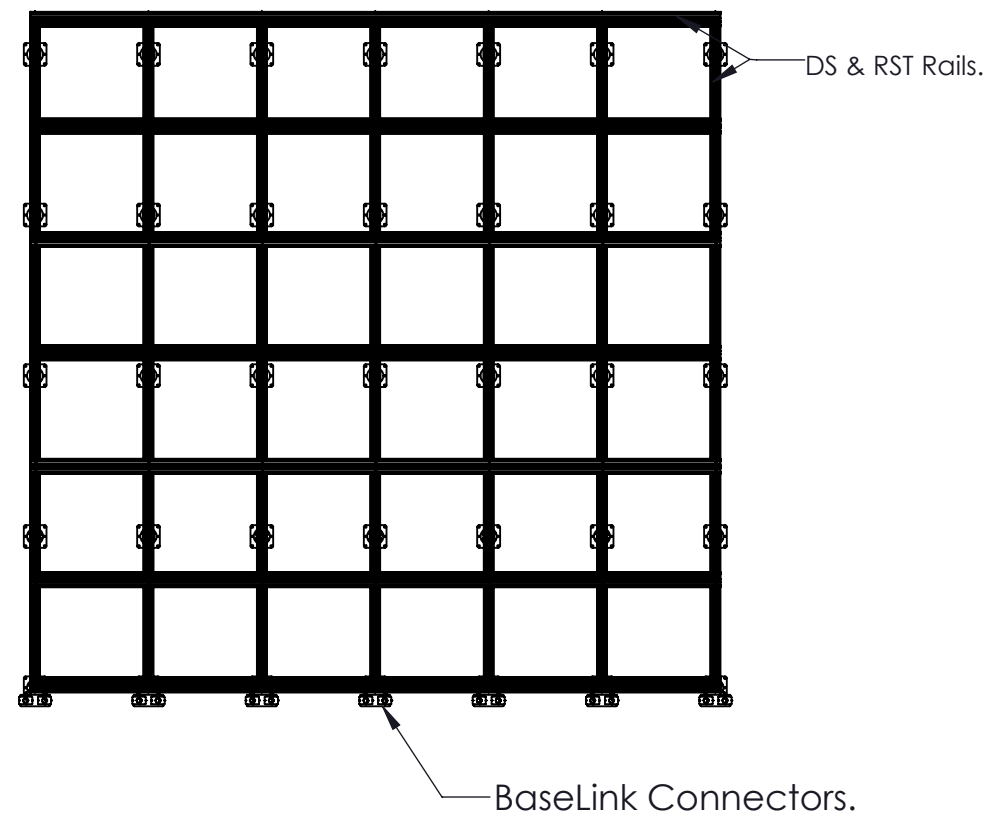

4. PAVERS FITTED & LOCATED WITH SPACERS.

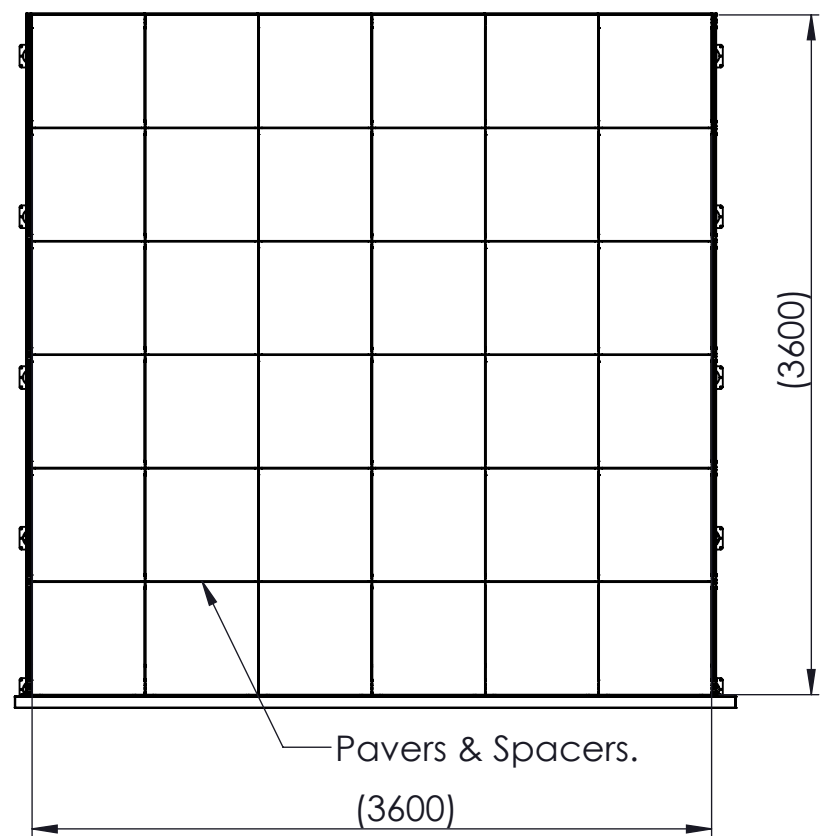

NOTES:

ALL DIMENSIONS IN MILLIMETRES UNLESS
OTHERWISE SPECIFIED

A3 PRINT
MATERIAL:

VARIOUS: SEE COMPONENT DATASHEETS

Drawing may not be to scale. If you require manufacturer
information please contact Ryno.



Ryno Ltd
Castlepoint Way, Castlepoint
Ellon, United Kingdom
AB41 9RG
0203 967 3500
specification@rynogroup.co.uk
www.rynogroup.co.uk

SYSTEM:
Linear Track Balustrade:
TerraSmart Rail Fix.

PROJECT:
Standard Details: - Example Only

DRAWN BY:	REV	DATE
SRT	01	12.11.25

SCALE 1:40

Ryno Ltd. Registered in England. Reg. No: 09623250. Reg. Address:
Europa House, Alford Road, Cranleigh, GU6 8NO
© Copyright & design right Ryno Ltd. 2021. All rights reserved.