



VC | VITRIFIED COMPOSITE DECKING
BOARD
SCALE 1:5

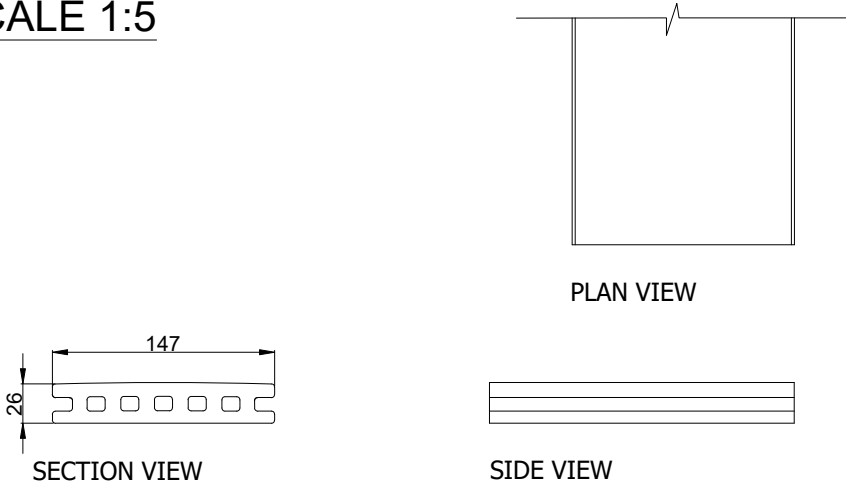

VC | VITRIFIED COMPOSITE DECKING BULLNOSE
BOARD
SCALE 1:5

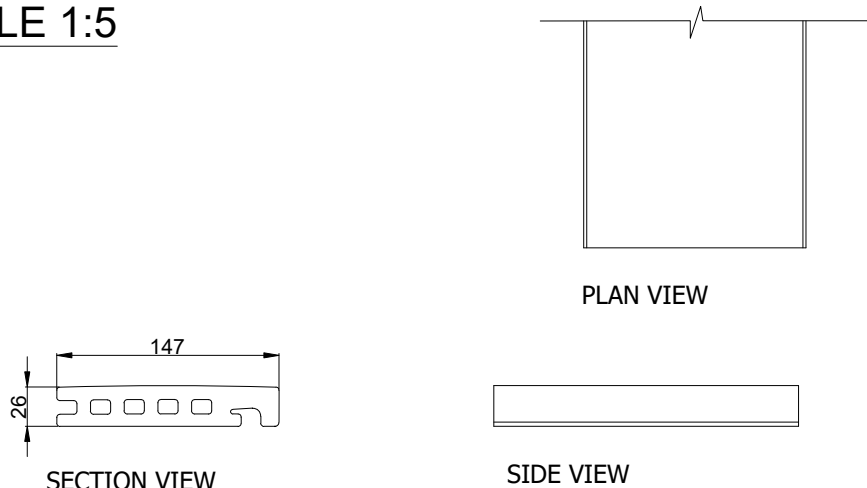


NOTES:


ALL DIMENSIONS IN MILLIMETRES
UNLESS OTHERWISE SPECIFIED

DRAWING MAY NOT BE TO SCALE. IF YOU REQUIRE MANUFACTURER
INFORMATION PLEASE CONTACT RYNO.


DS ALUMINIUM JOISTS
SCALE 1:5

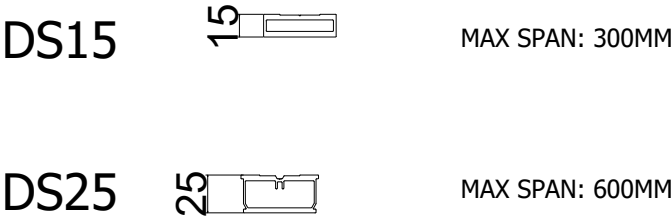

SAS | SELF ADHESIVE EPDM STRIP
SCALE 1:5
(THICKNESS: 1.2MM | SIZE: 48MM x 3600MM)

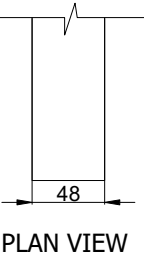


FRS | FALL RESTRAINT SHEET
SCALE 1:20
(THICKNESS: 2MM | SIZE: 600MM X 1200MM)

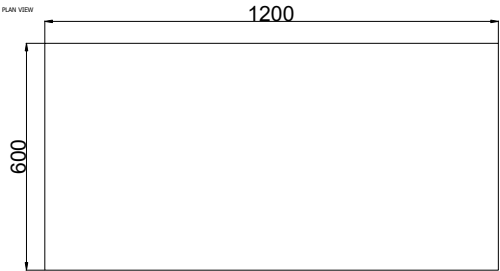


RYNO LTD
CASTLEPOINT WAY, CASTLEPOINT
ELLON, UNITED KINGDOM
AB41 9RG
0203 967 3500
SPECIFICATION@RYNOSYSTEMS.COM
WWW.RYNOSYSTEMS.COM


VCT | DECKING STARTER/END CLIP - VITRIFIED
COMPOSITE
SCALE 1:5

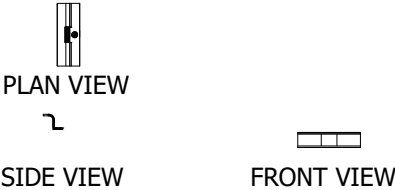

VCT | DECKING CLIP - VITRIFIED COMPOSITE
SCALE 1:5

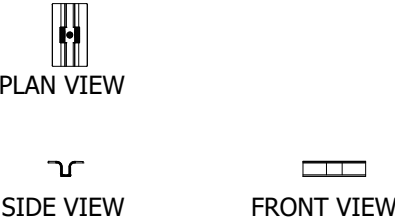

FIXINGS
SCALE 1:5

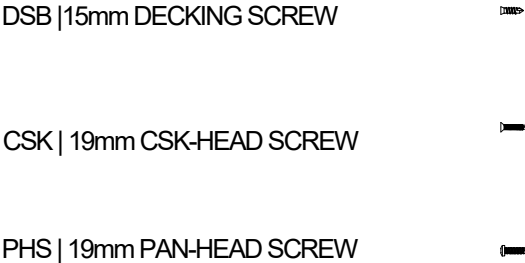

BRAND:

BALCASMART®

SYSTEM:

VITRIFIED COMPOSITE™
DECKING SYSTEM IGNO®

DRAWN: LM	CHECKED: AW	DATE: 15.07.2024
SCALE: SPECIFIED	SIZE: A3	SHEET: 1 OF 2


RYNO LTD. REGISTERED IN ENGLAND. REG. NO: 09623250. REG. ADDRESS:
EUROPA HOUSE, ALFORD ROAD, CRANLEIGH, GU6 8NG
© COPYRIGHT & DESIGN RIGHT RYNO LTD. 2021. ALL RIGHTS RESERVED.

BALCASMART VITRIFIED COMPOSITE DECKING SYSTEM
SCALE 1:4




NOTES:

ALL DIMENSIONS IN MILLIMETRES
UNLESS OTHERWISE SPECIFIED

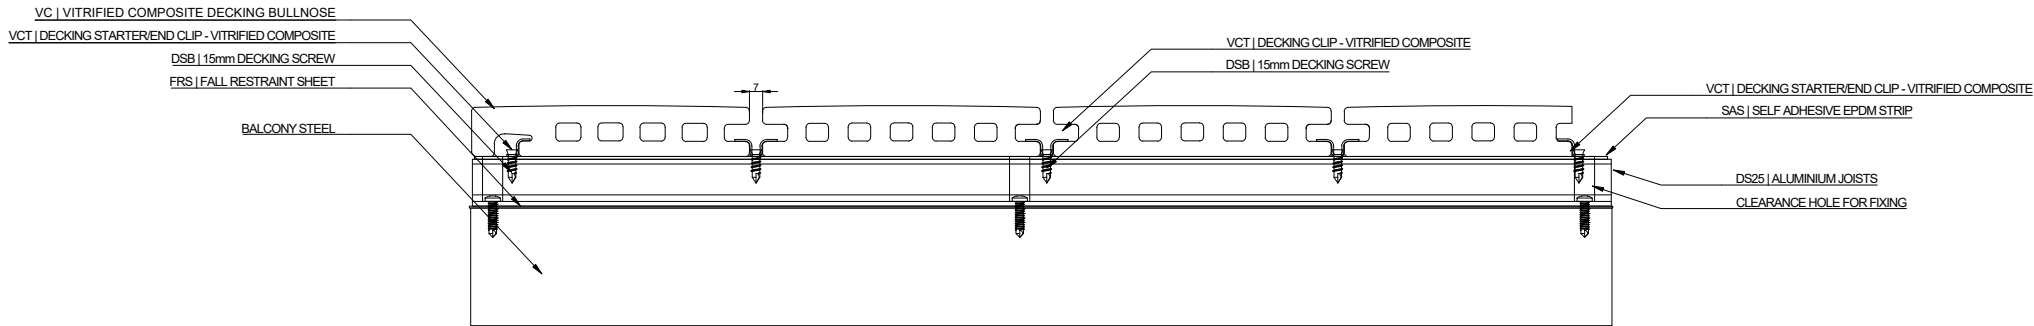

DRAWING MAY NOT BE TO SCALE. IF YOU REQUIRE MANUFACTURER
INFORMATION PLEASE CONTACT RYNO.

BALCASMART VITRIFIED COMPOSITE DECKING SYSTEM
SCALE 1:5

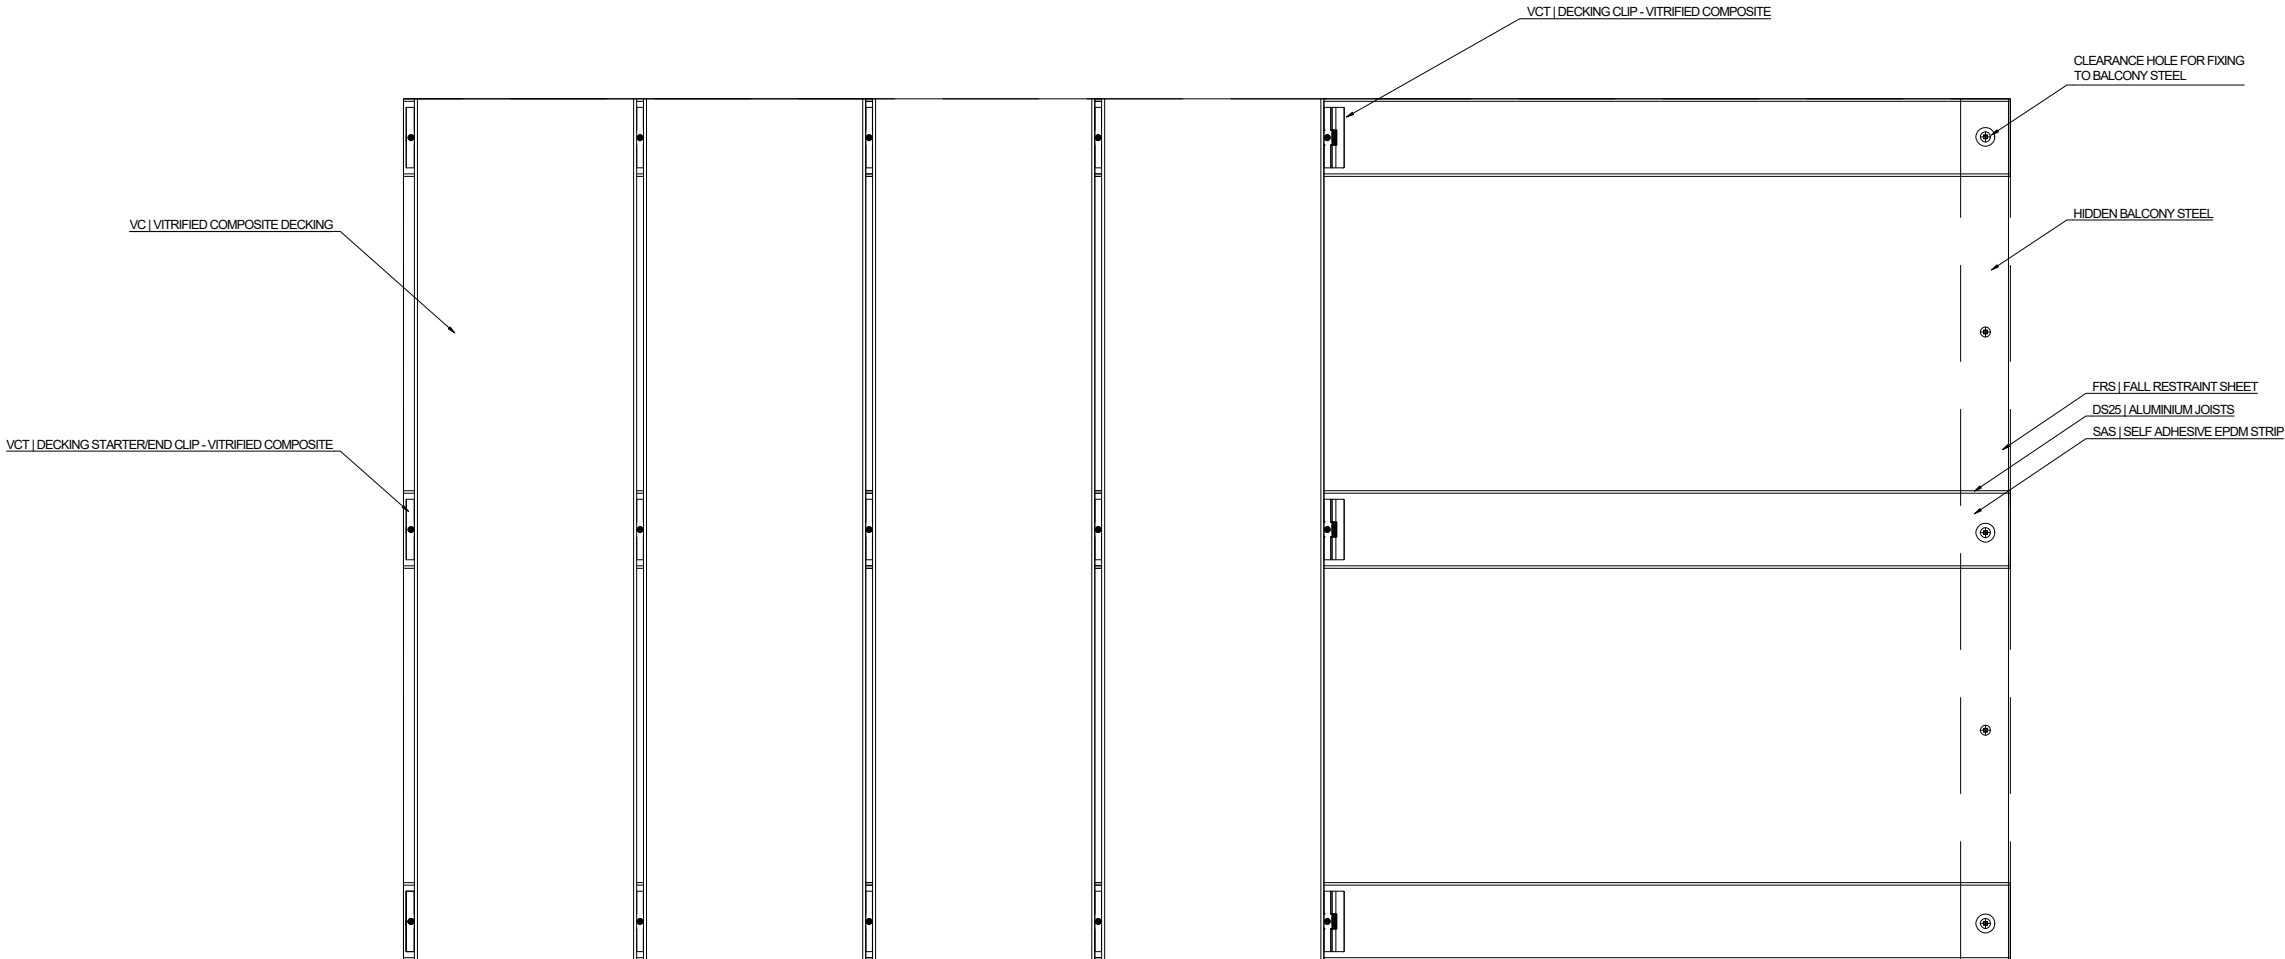

PLAN VIEW



RYNO LTD
CASTLEPOINT WAY, CASTLEPOINT
ELLON, UNITED KINGDOM
AB41 9RG
0203 967 3500
SPECIFICATION@RYNOSYSTEMS.COM
WWW.RYNOSYSTEMS.COM

BRAND:		
BALCASMART®		
SYSTEM:		
VITRIFIED COMPOSITE™ DECKING SYSTEM IGNO®		
DRAWN:	CHECKED:	DATE:
LM	AW	15.07.2024
SCALE:	SIZE:	SHEET:
SPECIFIED	A3	2 OF 2

RYNO LTD. REGISTERED IN ENGLAND. REG. NO: 09623250. REG. ADDRESS:
EUROPA HOUSE, ALFORD ROAD, CRANLEIGH, GU6 8NG
© COPYRIGHT & DESIGN RIGHT RYNO LTD. 2021. ALL RIGHTS RESERVED.