




ADC JOIST SUPPORT CLEAT  
SCALE 1:10

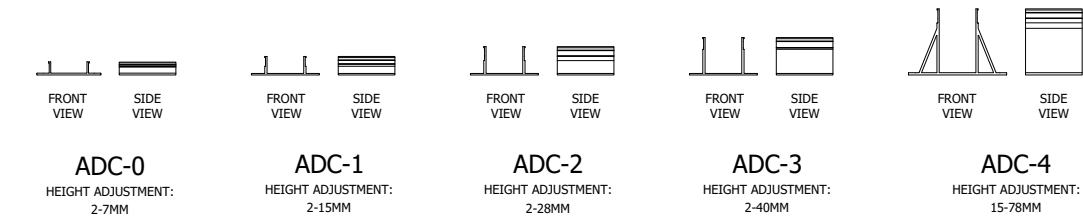


RD-FR NON-COMBUSTIBLE ADJUSTABLE JOIST SUPPORT PEDESTAL  
SCALE 1:10

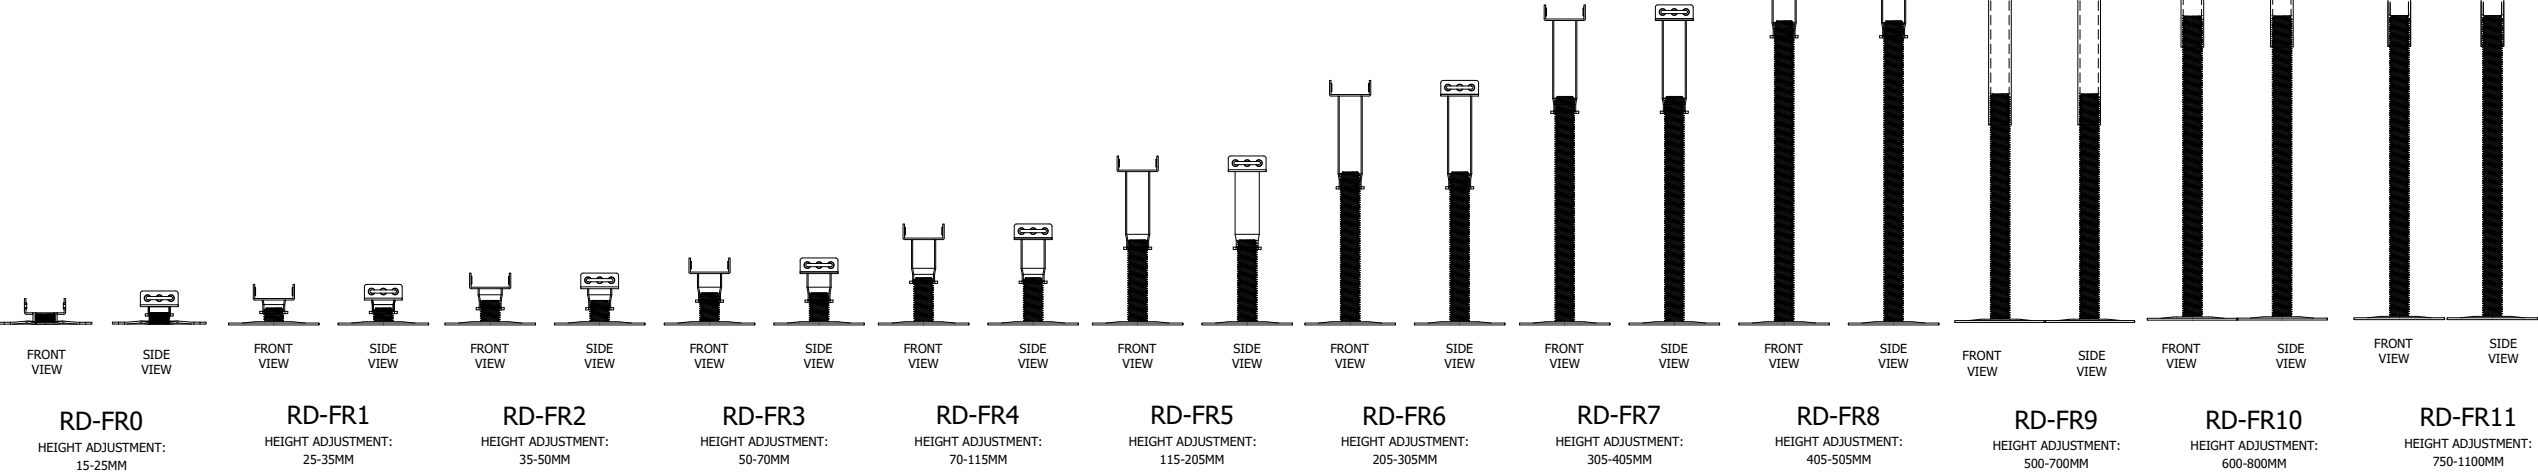


DS ALUMINIUM JOISTS  
SCALE 1:10

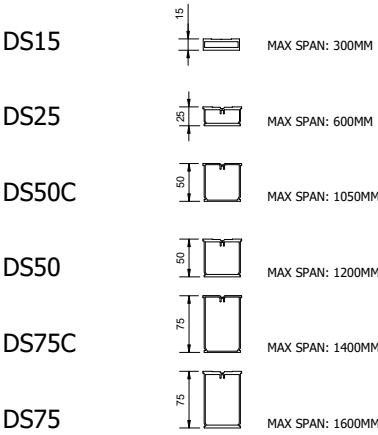


RST ALUMINIUM PAVING SUPPORT RAIL  
SCALE 1:10

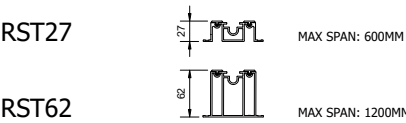


ACCESSORIES  
SCALE 1:10

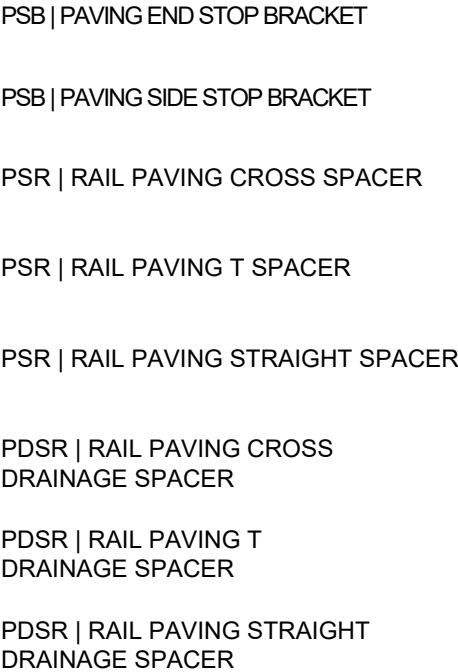

FIXINGS  
SCALE 1:5

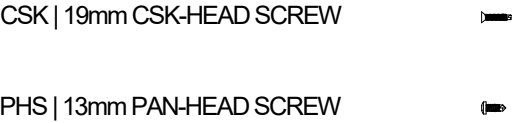

OTHER  
SCALE 1:10

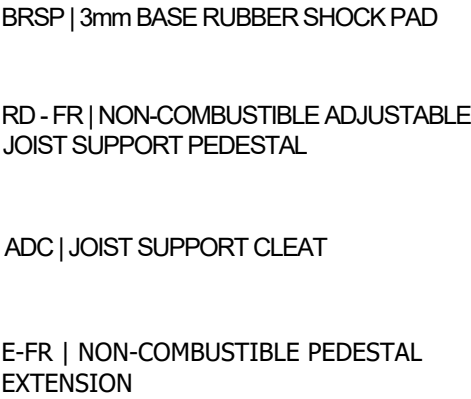

NOTES:  
  
ALL DIMENSIONS IN MILLIMETRES  
UNLESS OTHERWISE SPECIFIED

DRAWING MAY NOT BE TO SCALE. IF YOU REQUIRE MANUFACTURER  
INFORMATION PLEASE CONTACT RYNO.



RYNO LTD  
CASTLEPOINT WAY, CASTLEPOINT  
ELLON, UNITED KINGDOM  
AB41 9RG  
0203 967 3500  
SPECIFICATION@RYNOSYSTEMS.COM  
WWW.RYNOSYSTEMS.COM

BRAND:  
  
TERRASmart<sup>®</sup>


SYSTEM:  
  
RAIL PAVING SYSTEM  
LATTICE FRAME

DRAWN: GRR	CHECKED: AM	DATE: 05.02.2026
SCALE: SPECIFIED	SIZE: A3	SHEET: 1 OF 2

RYNO LTD. REGISTERED IN ENGLAND. REG. NO: 09623250. REG. ADDRESS:  
EUROPA HOUSE, ALFORD ROAD, CRANLEIGH, GU6 8NO  
© COPYRIGHT & DESIGN RIGHT RYNO LTD. 2021. ALL RIGHTS RESERVED.


TERRASMART RAIL PAVING SYSTEM IGNO - LATTICE FRAME

SCALE 1:4

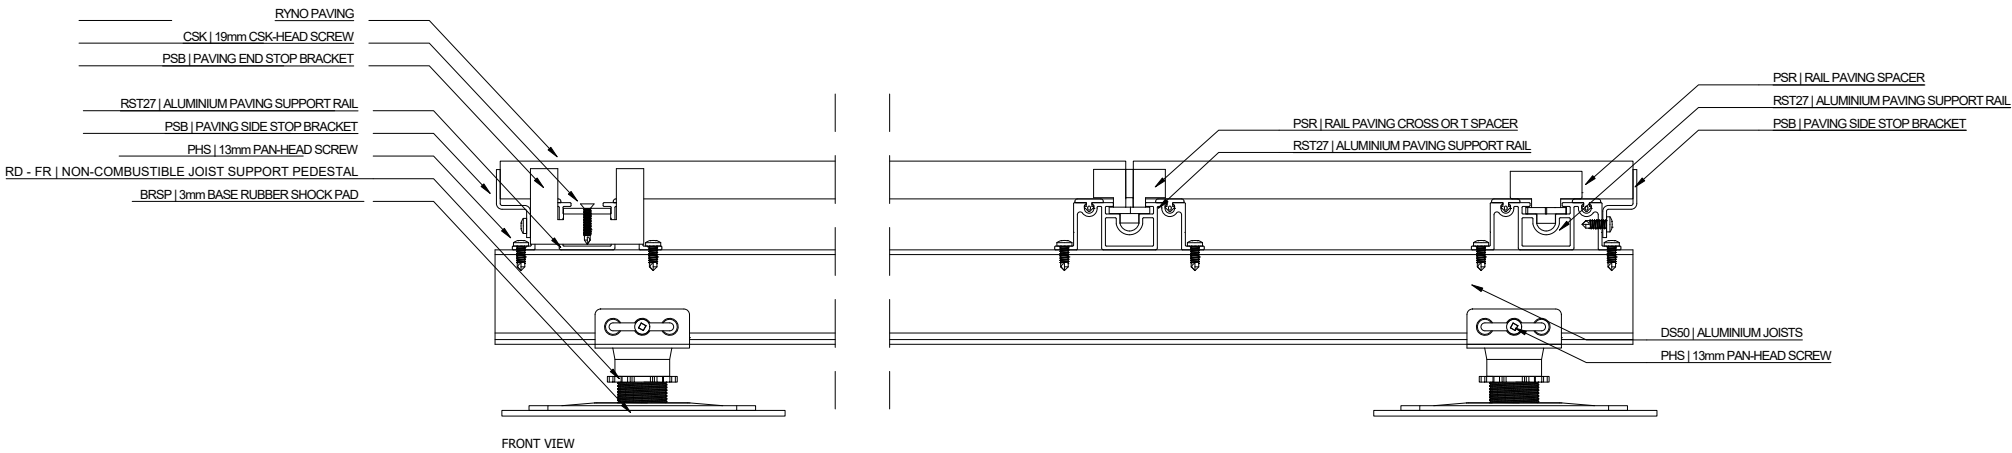

TERRASMART RAIL PAVING SYSTEM IGNO - LATTICE FRAME

SCALE 1:4

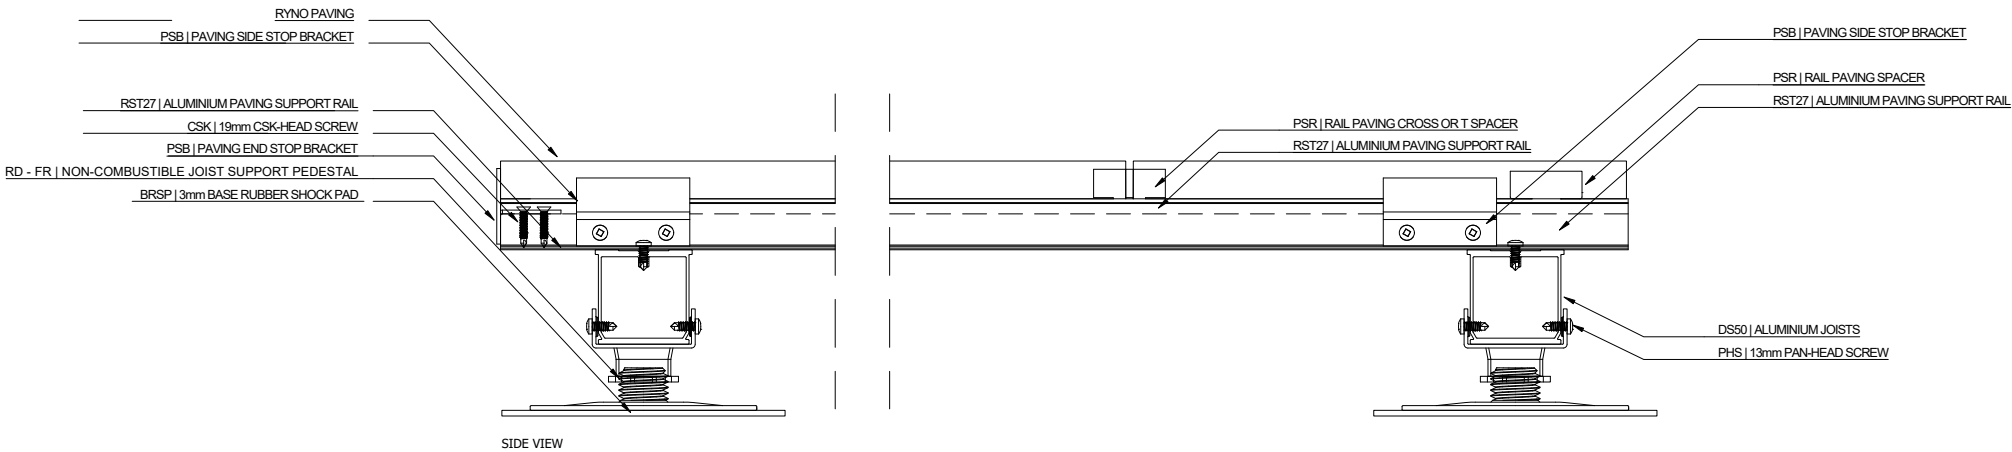

NOTES:

ALL DIMENSIONS IN MILLIMETRES  
UNLESS OTHERWISE SPECIFIED

DRAWING MAY NOT BE TO SCALE. IF YOU REQUIRE MANUFACTURER  
INFORMATION PLEASE CONTACT RYNO.



RYNO LTD  
CASTLEPOINT WAY, CASTLEPOINT  
ELLON, UNITED KINGDOM  
AB41 9RG  
0203 967 3500  
SPECIFICATION@RYNOSYSTEMS.COM  
WWW.RYNOSYSTEMS.COM

BRAND:

TERRASMART®

SYSTEM:

RAIL PAVING SYSTEM  
LATTICE FRAME

DRAWN:	CHECKED:	DATE:
GRR	AM	05.02.2026
SCALE:	SIZE:	SHEET:
SPECIFIED	A3	2 OF 2

RYNO LTD. REGISTERED IN ENGLAND. REG. NO: 09623250. REG. ADDRESS:  
EUROPA HOUSE, ALFORD ROAD, CRANLEIGH, GU6 8NO  
© COPYRIGHT & DESIGN RIGHT RYNO LTD. 2021. ALL RIGHTS RESERVED.