




ADC JOIST SUPPORT CLEAT
SCALE 1:10

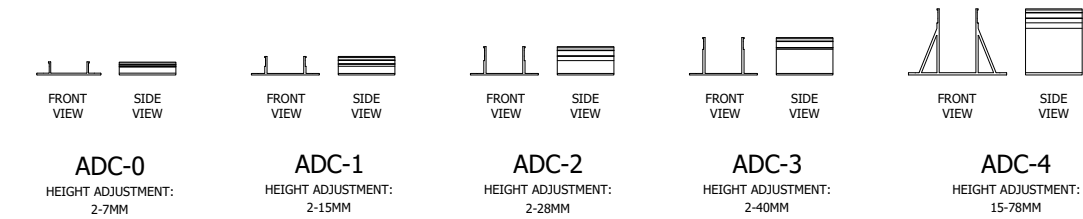


RD-FR NON-COMBUSTIBLE ADJUSTABLE JOIST SUPPORT PEDESTAL
SCALE 1:10

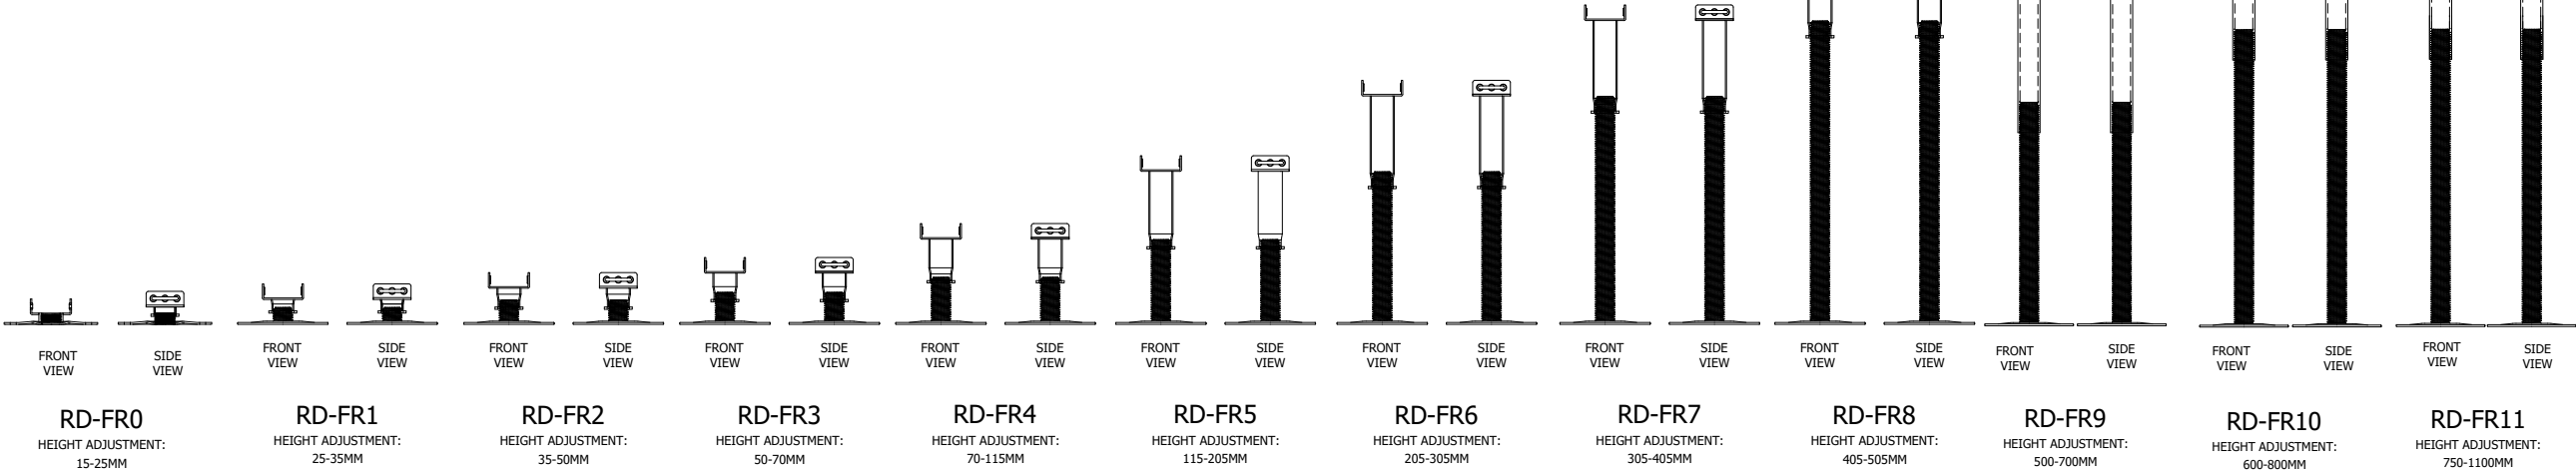


RST ALUMINIUM PAVING SUPPORT RAIL
SCALE 1:10

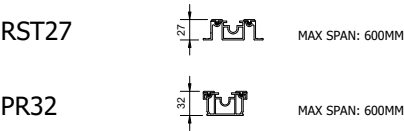

FIXINGS
SCALE 1:2

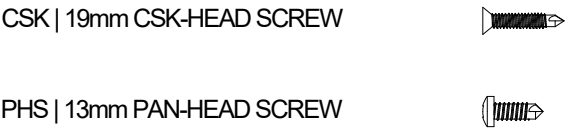

OTHER
SCALE 1:10

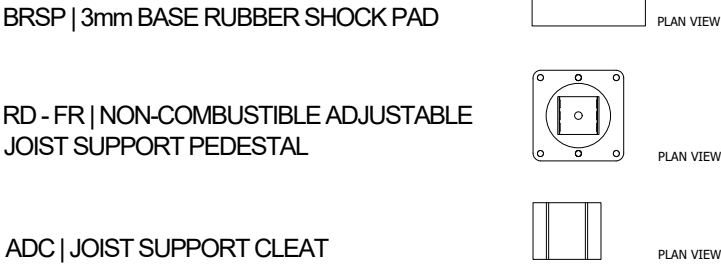

ACCESSORIES
SCALE 1:10

PSB | PAVING END STOP BRACKET

PSB | PAVING SIDE STOP BRACKET

PSR | RAIL PAVING CROSS SPACER


PSR | RAIL PAVING T SPACER

PSR | RAIL PAVING STRAIGHT SPACER

PDSR | RAIL PAVING CROSS
DRAINAGE SPACER

PDSR | RAIL PAVING T
DRAINAGE SPACER

PDSR | RAIL PAVING STRAIGHT
DRAINAGE SPACER

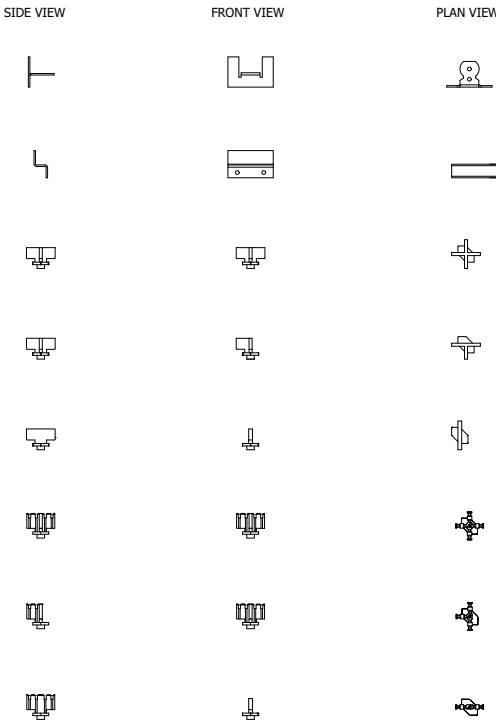

NOTES:

ALL DIMENSIONS IN MILLIMETRES
UNLESS OTHERWISE SPECIFIED

DRAWING MAY NOT BE TO SCALE. IF YOU REQUIRE MANUFACTURER
INFORMATION PLEASE CONTACT RYNO.



RYNO LTD
CASTLEPOINT WAY, CASTLEPOINT
ELLON, UNITED KINGDOM
AB41 9RG
0203 967 3500
SPECIFICATION@RYNOSYSTEMS.COM
WWW.RYNOSYSTEMS.COM

BRAND:

TERRASMART®


SYSTEM:

RAIL PAVING SYSTEM
SINGLE RAIL


DRAWN:	CHECKED:	DATE:
GRR	AW	05.02.2026
SCALE:	SIZE:	SHEET:
SPECIFIED	A3	1 OF 2

RYNO LTD. REGISTERED IN ENGLAND. REG. NO: 09623250. REG. ADDRESS:
EUROPA HOUSE, ALFORD ROAD, CRANLEIGH, GU6 8NO
© COPYRIGHT & DESIGN RIGHT RYNO LTD. 2021. ALL RIGHTS RESERVED.

TERRASMART RAIL PAVING SYSTEM IGNO - SINGLE RAIL
SCALE 1:4

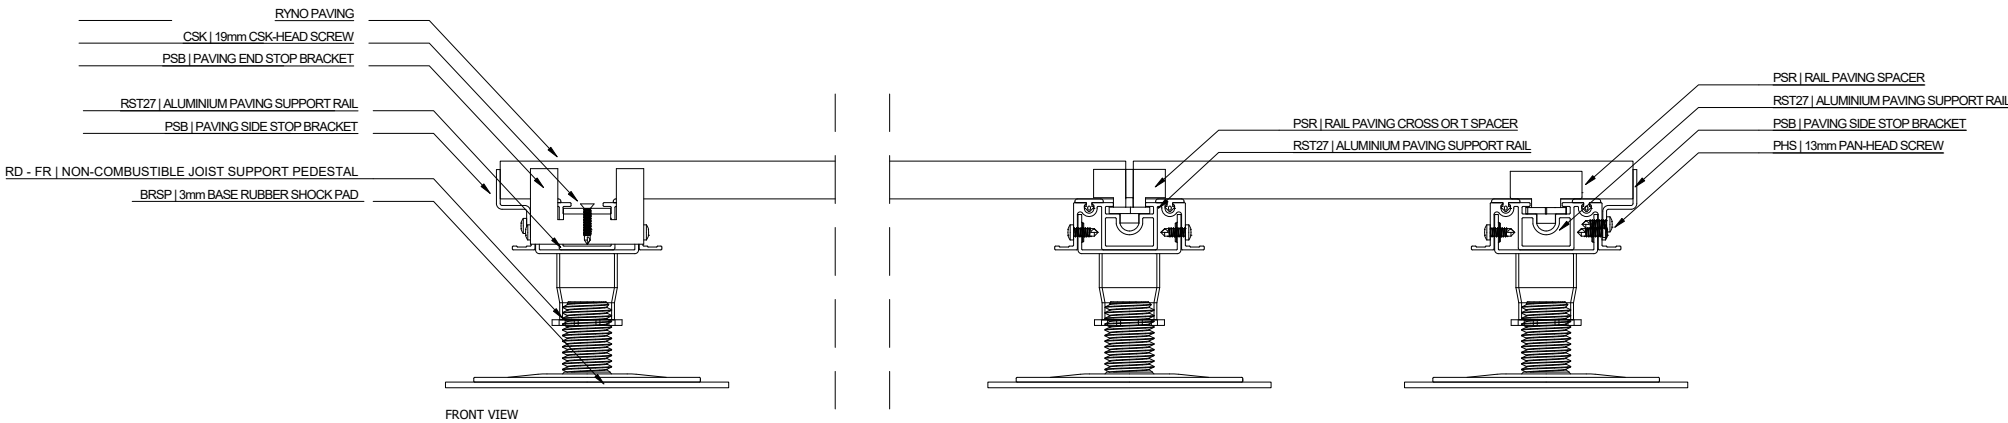

TERRASMART RAIL PAVING SYSTEM IGNO - SINGLE RAIL
SCALE 1:4

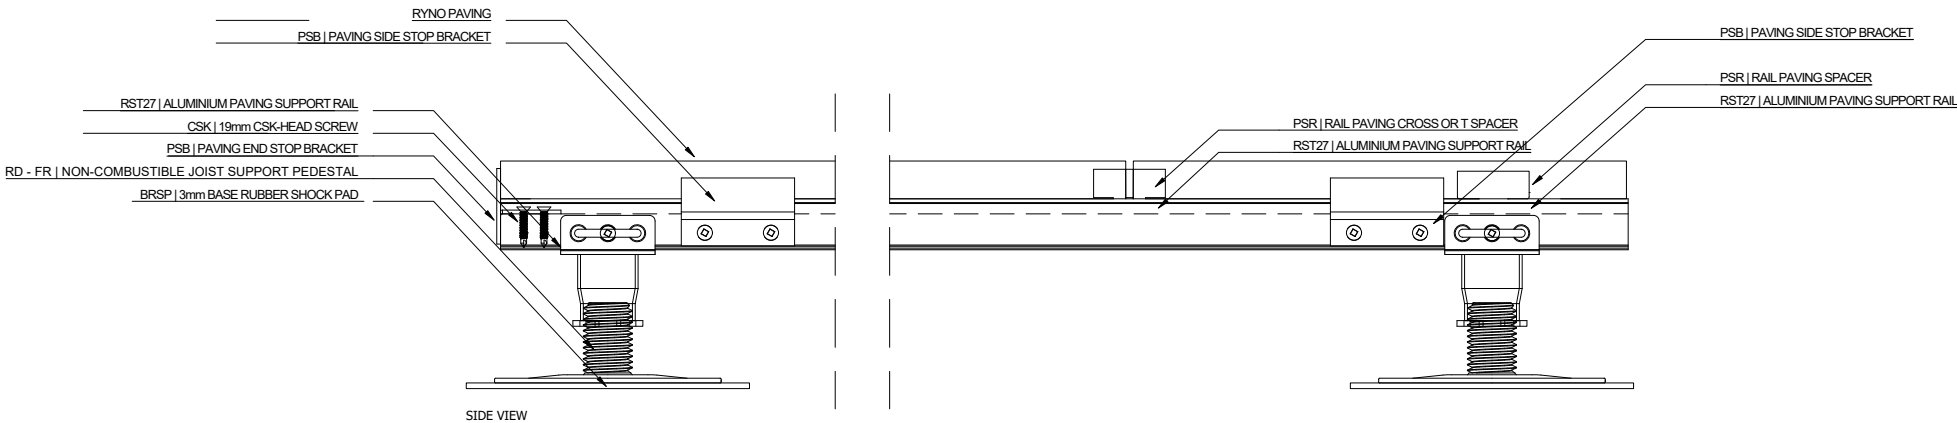

NOTES:

ALL DIMENSIONS IN MILLIMETRES
UNLESS OTHERWISE SPECIFIED

DRAWING MAY NOT BE TO SCALE. IF YOU REQUIRE MANUFACTURER
INFORMATION PLEASE CONTACT RYNO.



RYNO LTD
CASTLEPOINT WAY, CASTLEPOINT
ELLON, UNITED KINGDOM
AB41 9RG
0203 967 3500
SPECIFICATION@RYNOSYSTEMS.COM
WWW.RYNOSYSTEMS.COM

BRAND:

TERRASMART®

SYSTEM:

RAIL PAVING SYSTEM
SINGLE RAIL

DRAWN:	CHECKED:	DATE:
GRR	AW	05.02.2026
SCALE:	SIZE:	SHEET:
SPECIFIED	A3	2 OF 2

RYNO LTD. REGISTERED IN ENGLAND. REG. NO: 09623250. REG. ADDRESS:
EUROPA HOUSE, ALFORD ROAD, CRANLEIGH, GU6 8NO
© COPYRIGHT & DESIGN RIGHT RYNO LTD. 2021. ALL RIGHTS RESERVED.