


— - By others

Profiles

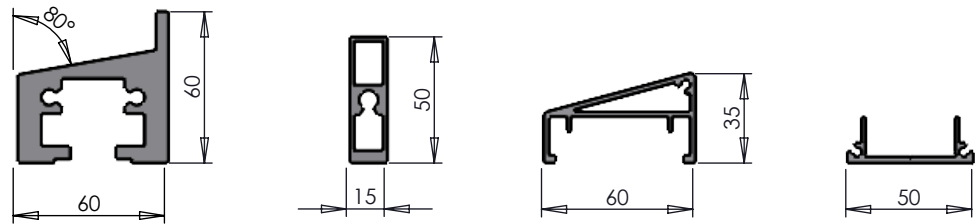

BTa. Base Track

IBa. Infill Bar

HCa. Handrail Capping

HBa. Handrail Carrier

Fittings



CS2001 - Black LH Handrail End cap

CS2002 - Black RH Handrail End cap

CS2007 - Black LH Base Track End cap

CS2008 - Black RH Base Track End cap

CS3001 - WPa Aluminium Washer Plate

Fixings



CSF2006 - M8 x 30mm Taptite
Torx Drive - Pan Head BZP

Rev	Issue Description	Date	Drawn By
I01	Information issue	09/06/25	LST
I02	Updated FFL position	27/01/26	LST
I03	Updated bracket note	10/02/26	LST



This drawing is the property of Ryno Ltd and must not be disclosed in part or wholly to any third party without permission of the company

Project Number:

Project Name:

Product Assembly: Balustrade

Status: Information

Drawing No: LT-CFT-DR-001

Drawing Title:

Linear Track Balustrade System:
Concrete Top Fix

Scale: NTS

If in doubt ask