


— - By others

## Profiles

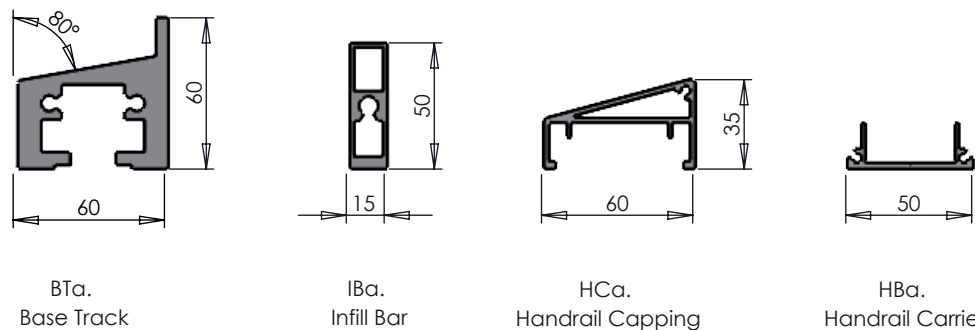

## Fittings



## Fixings



Rev	Issue Description	Date	Drawn By
I01	Information issue	09/06/25	LST
I02	Updated fixing note	10/02/26	LST



This drawing is the property of Ryno Ltd and must not be disclosed in part or wholly to any third party without permission of the company

Project Number:

Project Name:

Product Assembly: Balustrade

Status: Information

Drawing No: LT-SFT-DR-001

Drawing Title:

Linear Track Balustrade System:  
Steel Top Fix

Scale: NTS

